

A

Preparation of Next Lift

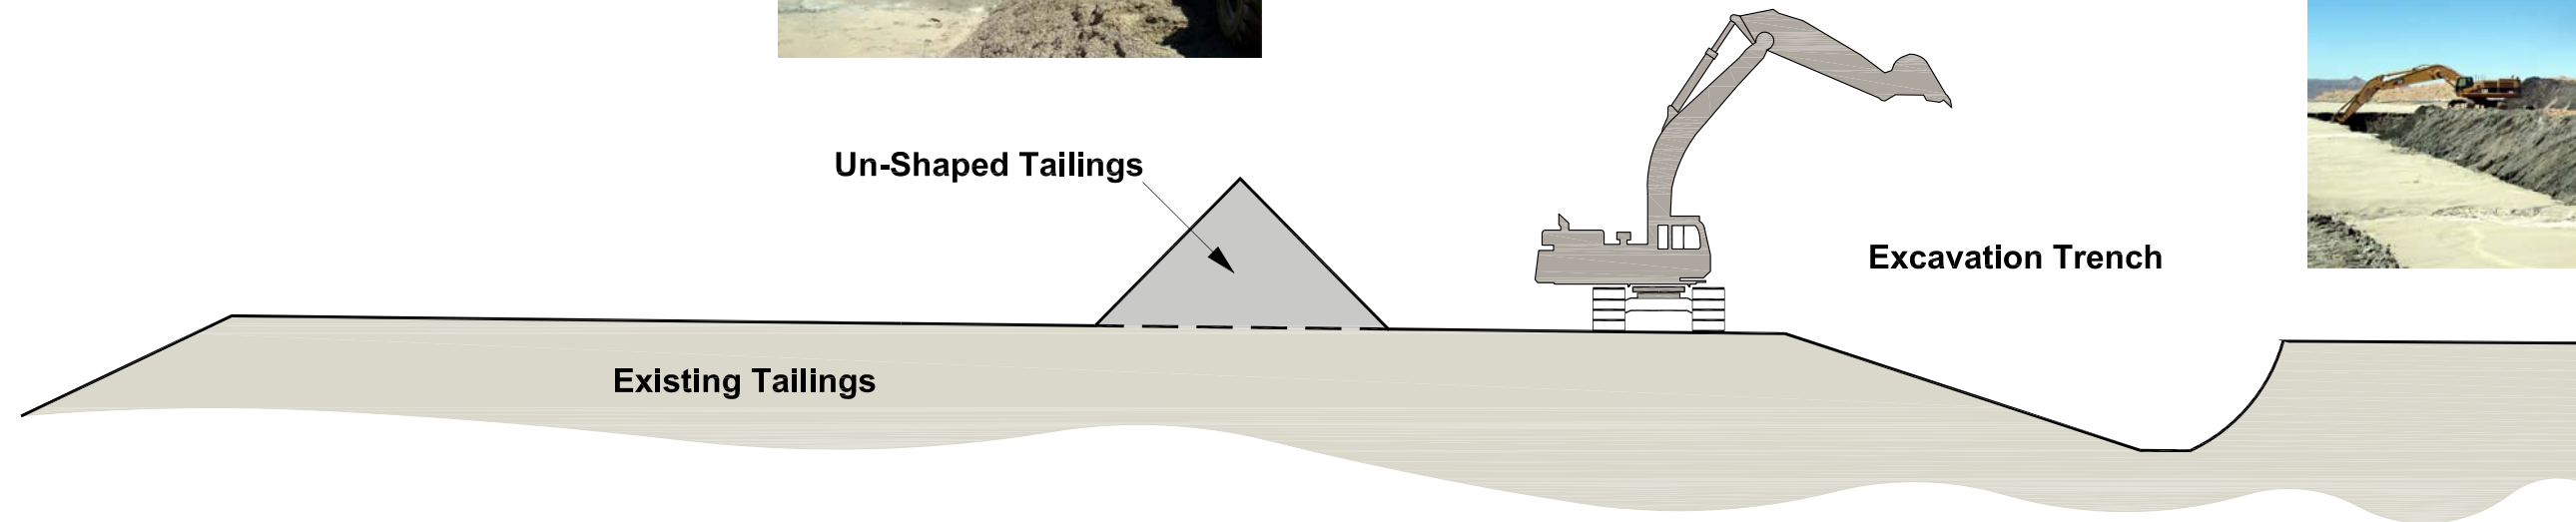
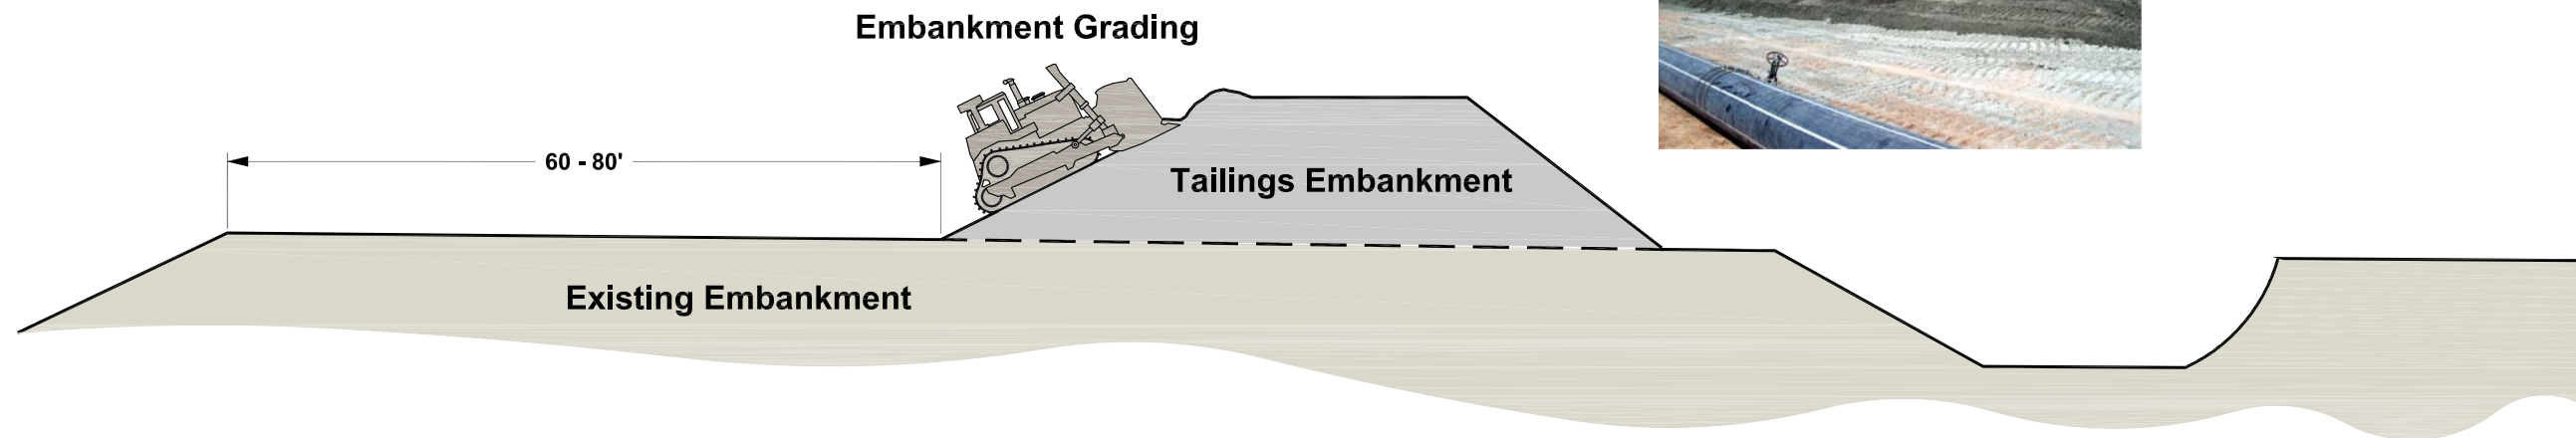


Figure 10
Upstream Tailings Embankment Construction
(sheet 1 of 4)

B

**Embankment
Grading to
2H : 1V Slope**



**Figure 10
Upstream Tailings Embankment Construction
(sheet 2 of 4)**

C

Placing of Main Pipeline & Distribution Pipes

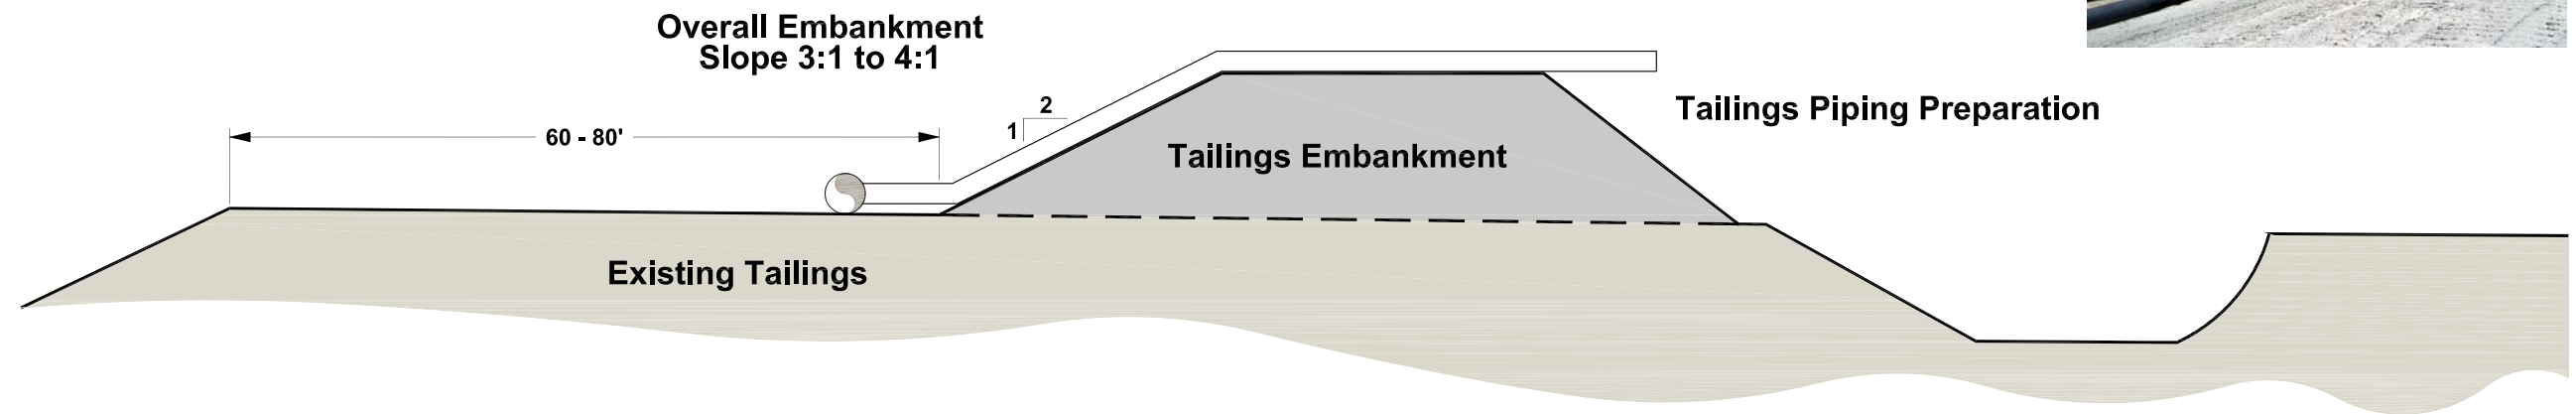


Figure 10
Upstream Tailings Embankment Construction
(sheet 3 of 4)

D

**Delivering
Tailings**

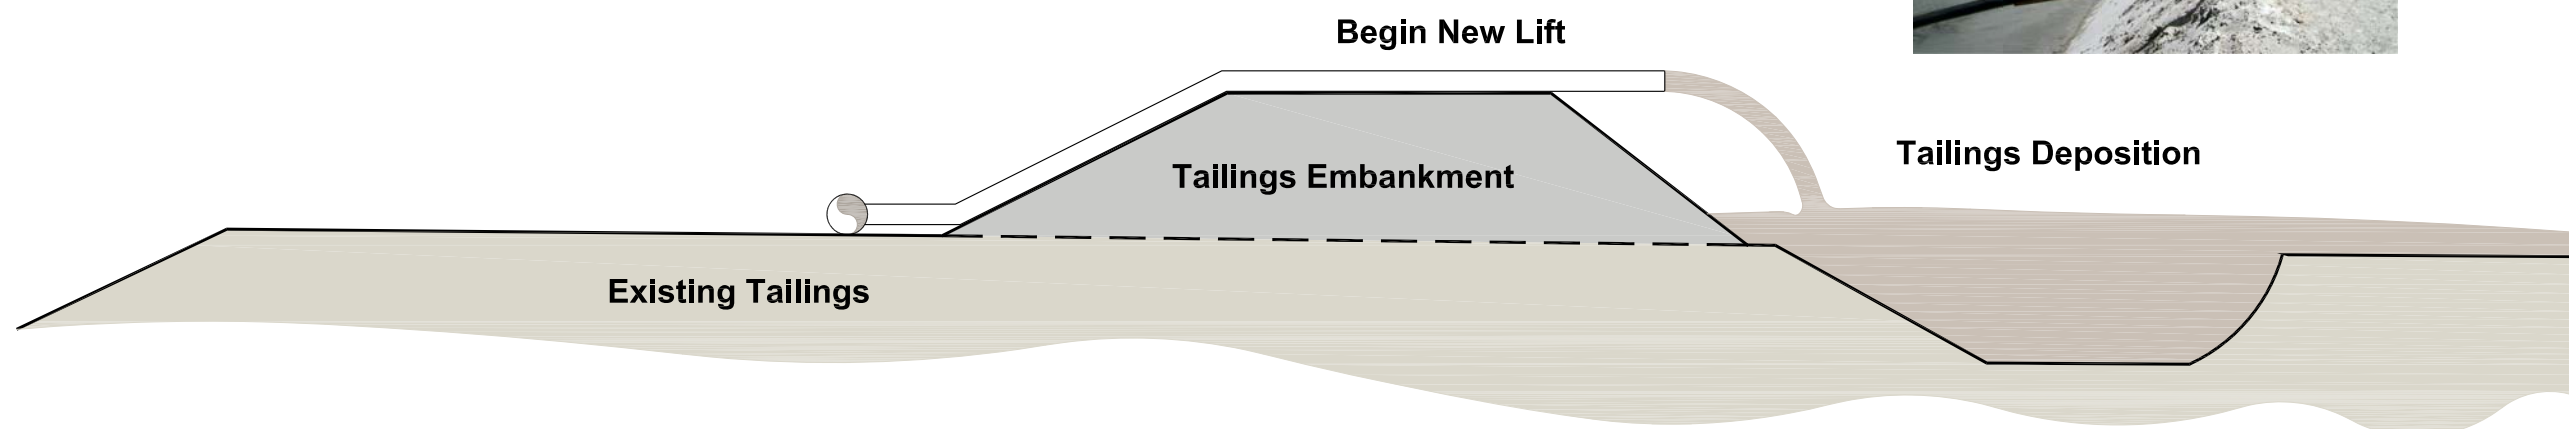


Figure 10
Upstream Tailings Embankment Construction
(sheet 4 of 4)