




**BOX CULVERT PLAN VIEW**  
(Not To Scale)

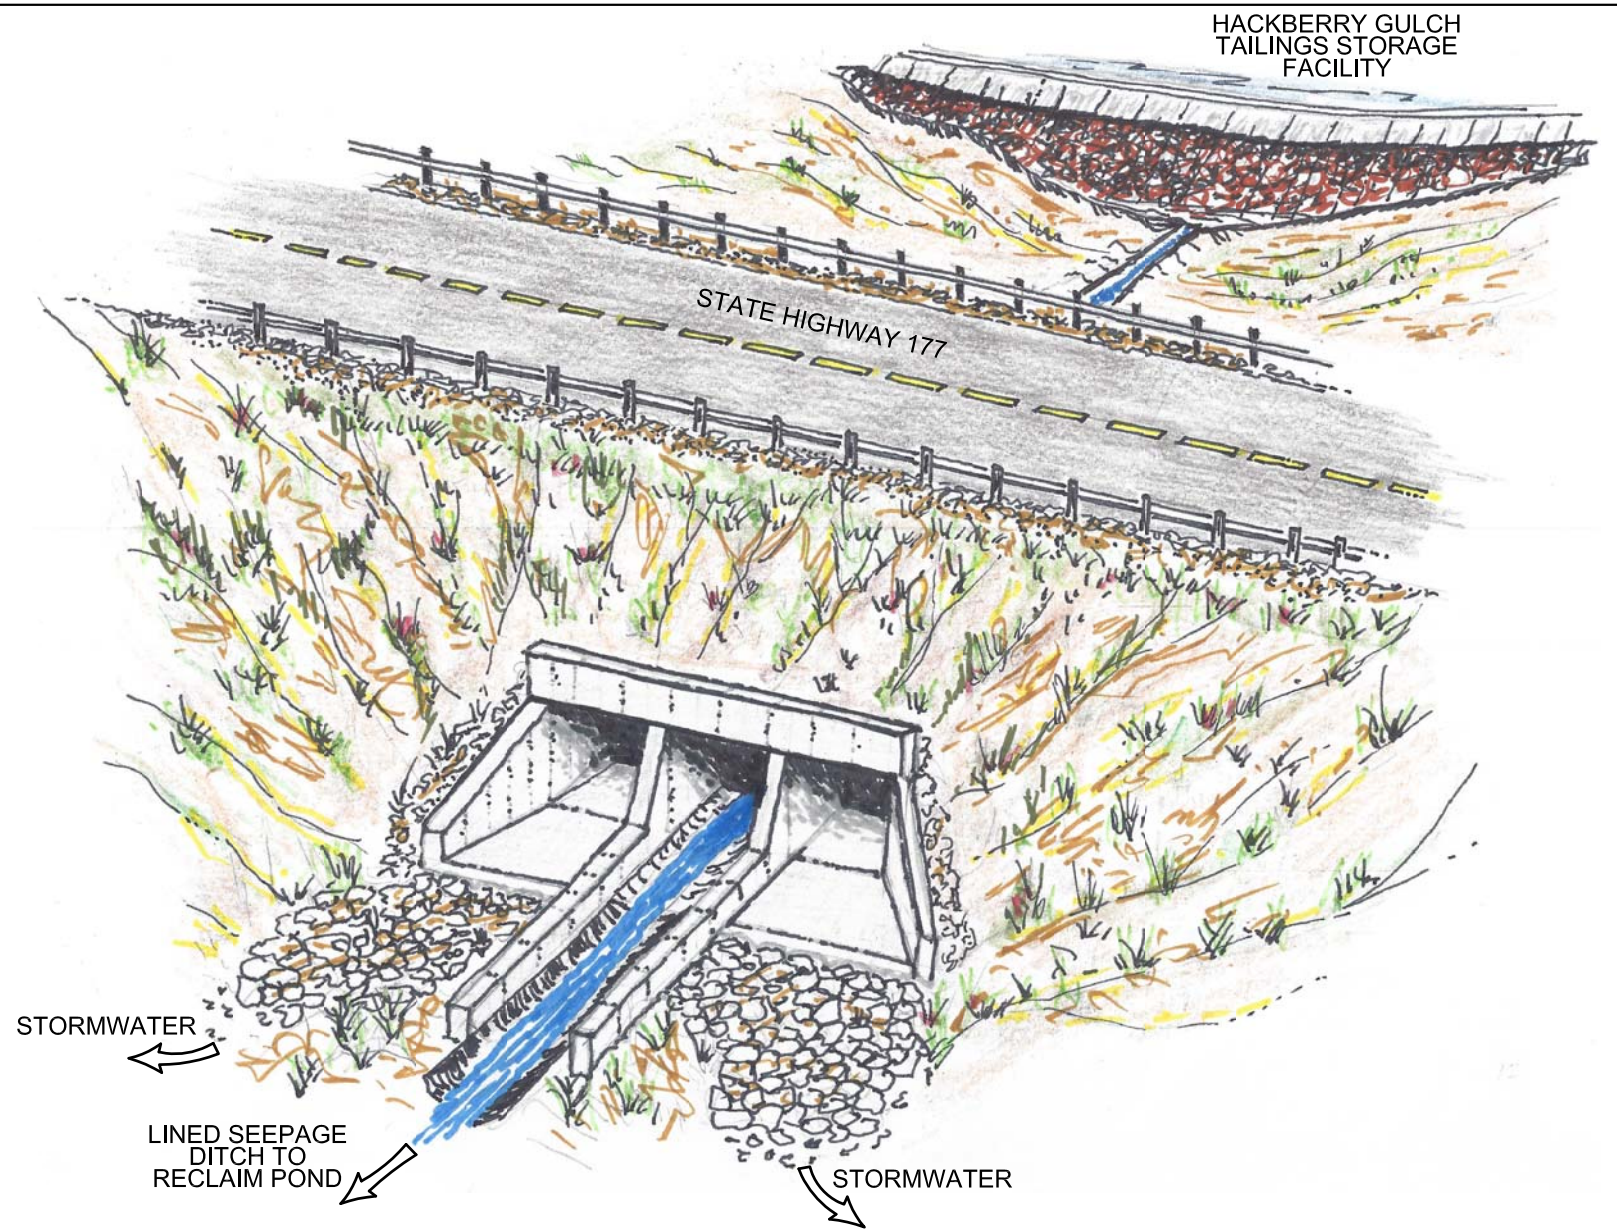

**BOX CULVERT SKETCH**  
(Not To Scale)

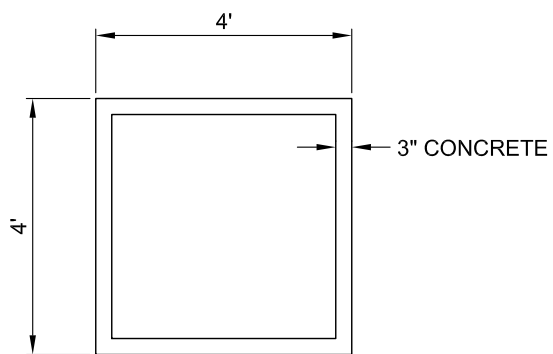

**BOX CULVERT SECTION**  
(Not To Scale)

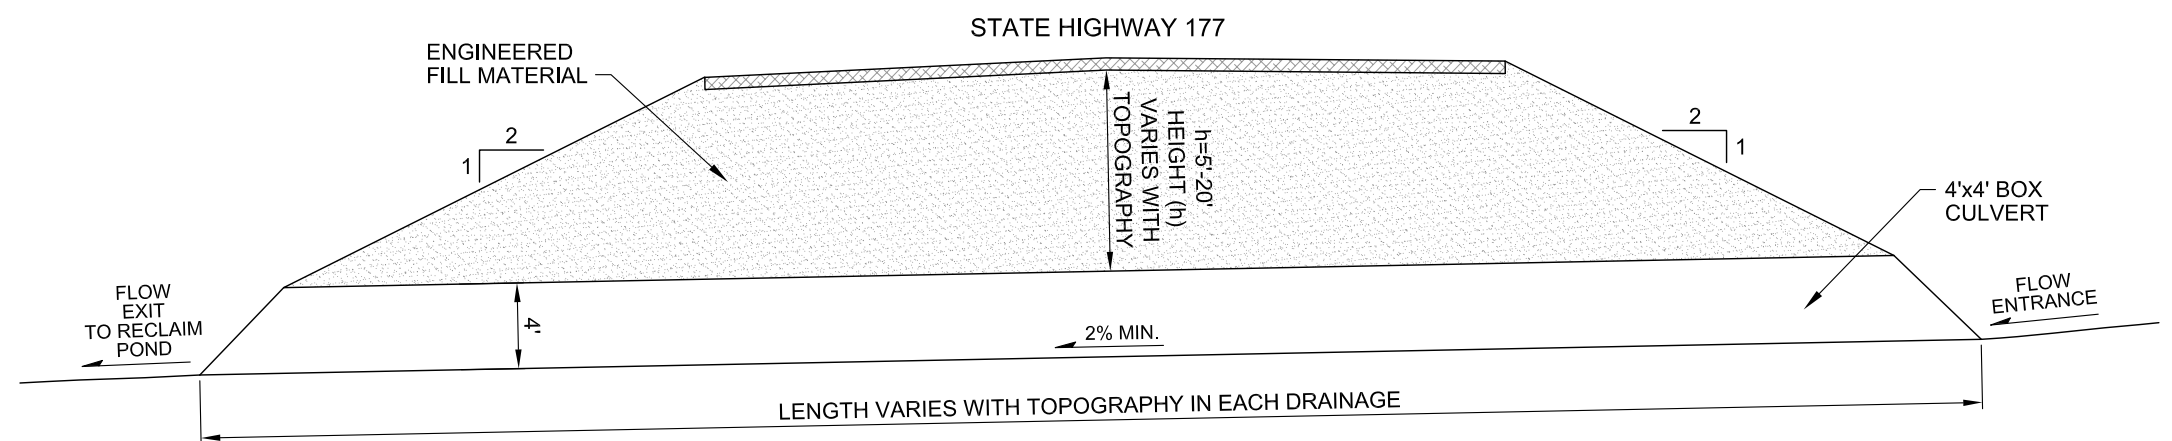

**BOX CULVERT SECTION A-A' - TYPICAL**  
(Not To Scale)

NOTE:  
BOX CULVERT DESIGN WILL CONFORM TO ADOT SPECIFICATIONS.

**Figure 17**  
**Conceptual Box Culverts for**  
**State Highway 177**