


Existing Facilities ← → Proposed Facilities

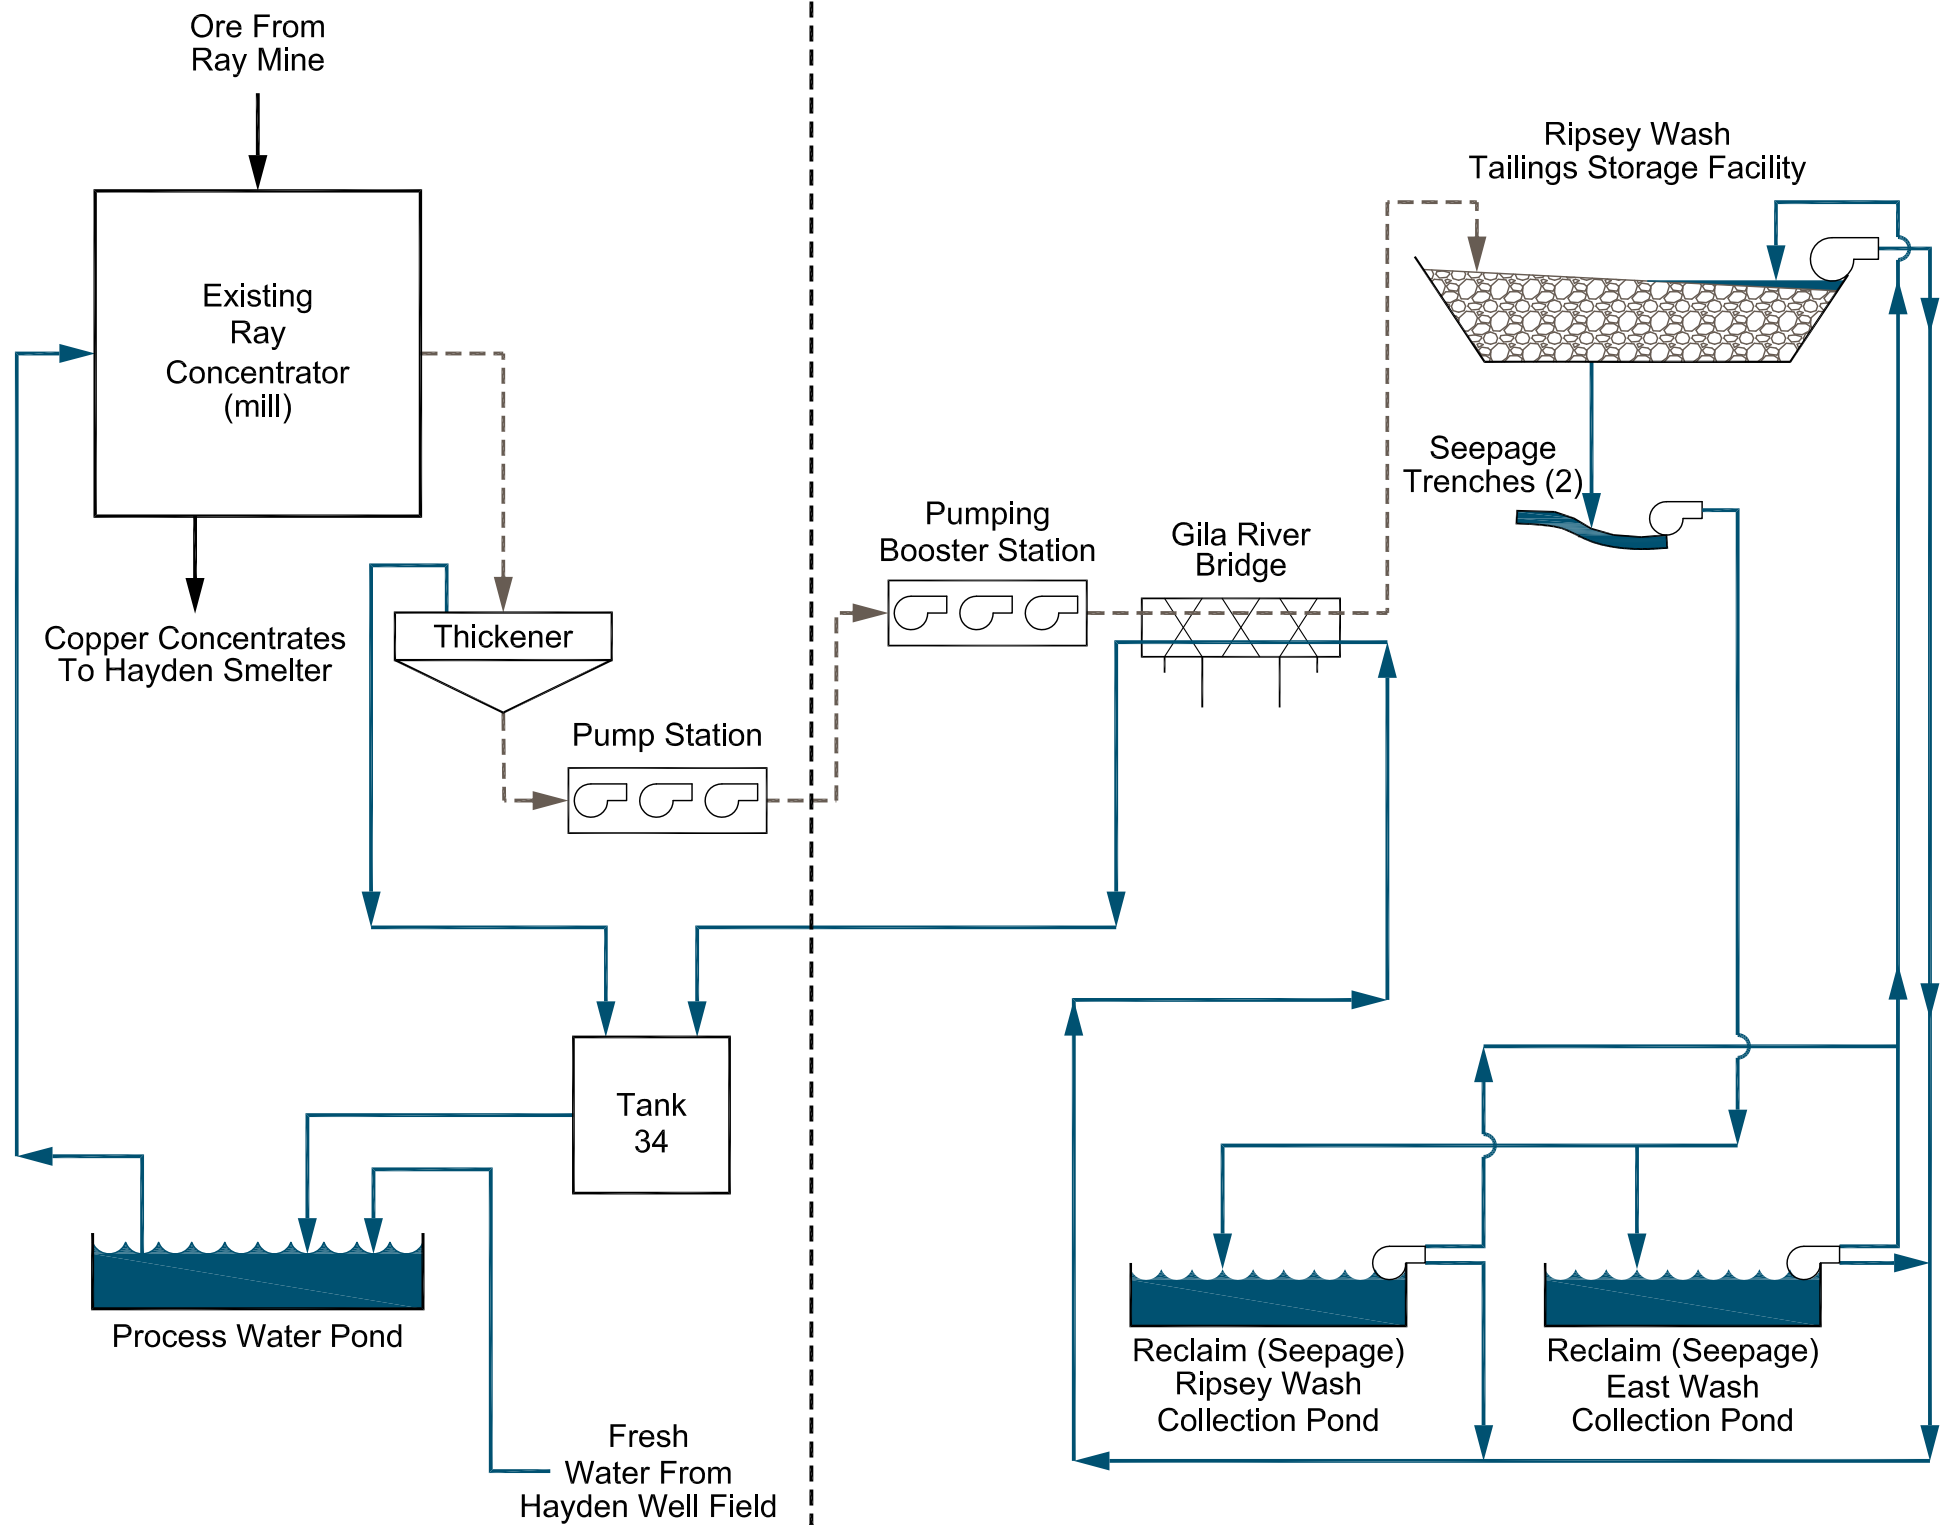

LEGEND

- Tailings Delivery Pipelines
- Return Water Pipelines

Note: See Figure 2, Site Plan Layout - Ripsey Wash TSMF.

Figure 3
Process Flow Sheet -
Ripsey Wash TSMF